

# STAY SAFE BABY SEAT


## Stay safe baby seat

C&B Systems baby seat gives parents a place to keep their babies with them, safely inside a changing cubicle, toilet or fitting room, and eliminates the uncertainty of leaving a baby unattended outside or on the floor.

Concave back and seat tilt for comfort and safety. Occupies minimal wall space. Strong safety with snap-lock fitting.



## Unit dimensions

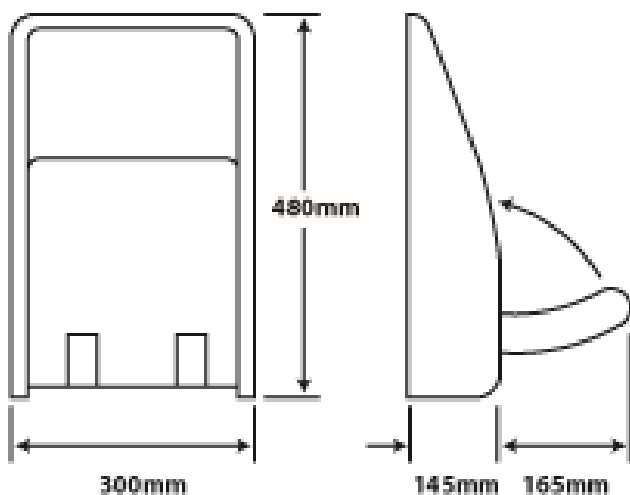

## Stay safe baby seat

**Code:** CBSKBPS

**Colour:** BEIGE

**Width:** 300 mm

**Height:** 480 mm

**Depth:** 1310mm

**Weight:** 3 kg

**Price:** P.O.A

### Specification

**Product:** Stay safe baby seat, Ref CBS-KBPS

**Size:** 300 x 480 x 310 mm

### Material

Beige polyethylene, snap lock safety strap.

### Standards


- BS EN 12221:2000 - General Assessment
- BS 5665 Part 3 Toxicity Test
- ASTM G-22 Bacterial
- AFNOR NF 54-005 Changing Units
- ANSI A117.1 for handicapped accessibility
- The Building Regulations - Approved Document M (2004) Section 5.5


\*Vanity units, Ducts and Toilet Cubicles are also available.


C&B Systems can offer solutions for Hospitals, Hotel, Education, Leisure & Office. For further information contact:-

C&B Systems  
Water Solutions Centre  
25 Church Road  
Teddington  
Middlesex  
TW11 8PF

Tel: 020 8977 2968  
Fax: 020 8943 9735  
[www.c-bsystems.co.uk](http://www.c-bsystems.co.uk)  
[www.bathrooms-direct.uk.com](http://www.bathrooms-direct.uk.com)  
E-mail: [sales@c-bsystems.co.uk](mailto:sales@c-bsystems.co.uk)  
E-commerce shop: [www.c-bgroup.co.uk](http://www.c-bgroup.co.uk)

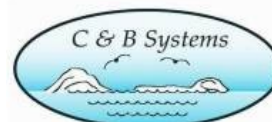

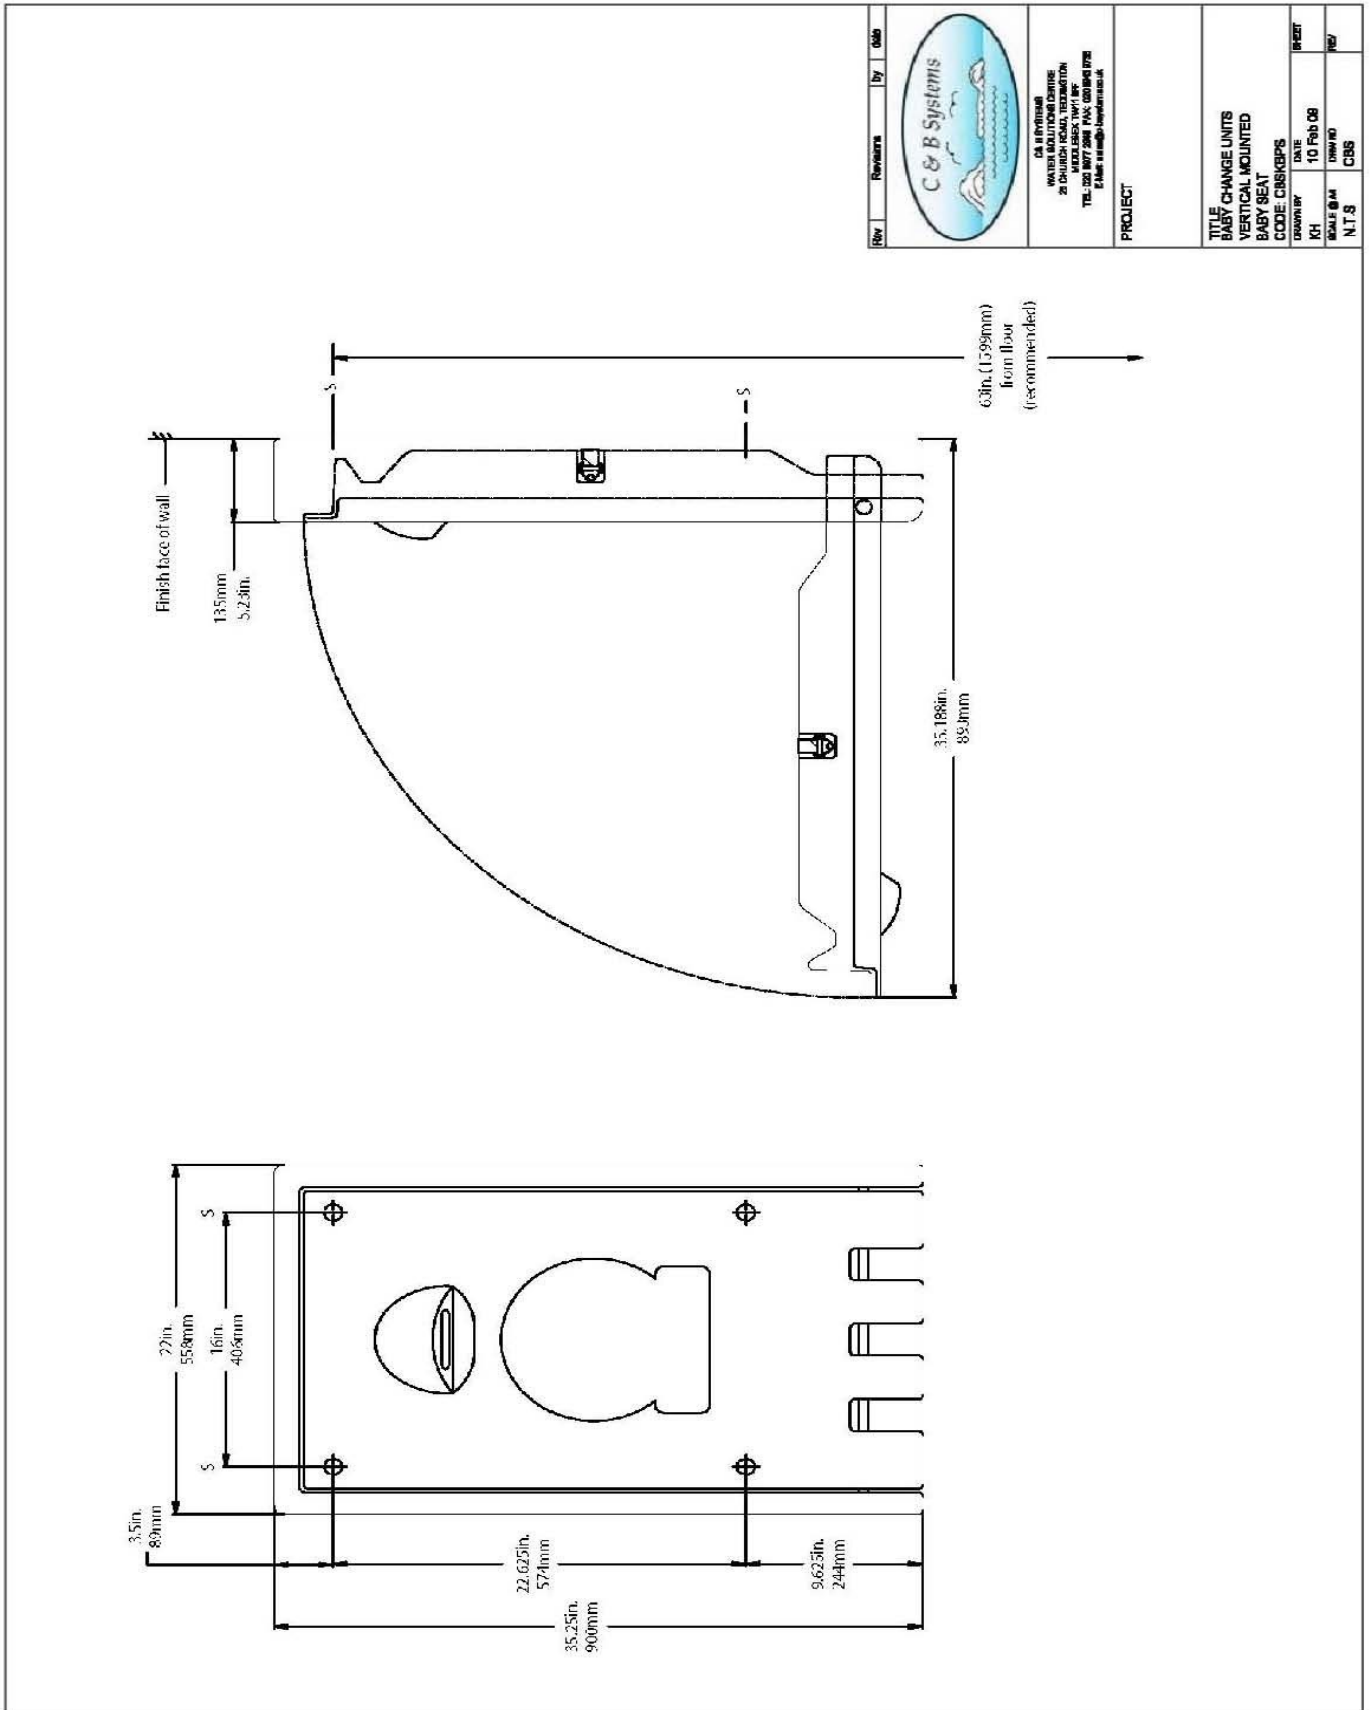

Rev	Revisions	by	date
			
CA SYSTEMS WATER SOLUTIONS CENTRE 25 CHURCH ROAD TEDDINGTON, MIDDLESEX, TW11 8PF TEL: 020 8977 2968 FAX: 020 8943 9735 E-Mail: <a href="mailto:sales@cbgroup.co.uk">sales@cbgroup.co.uk</a>			
PROJECT			
TITLE: BABY CHANGE UNITS BABY CHANGE UNITS VERTICAL MOUNTED BABY SEAT CODE: CBSKBP5			
DESIGNED BY	DATE	DRAWN BY	CHECKED
KH	10 Feb 08	MMH	MMH
SCALE: 1:1			
N.T.S			

\*Vanity units, Ducts and Toilet Cubicles are also available.

C&B Systems can offer solutions for Hospitals, Hotel, Education, Leisure & Office. For further information contact:-

**C&B Systems**  
 Water solutions Centre  
 25 Church Road  
 Teddington  
 Middlesex  
 TW11 8PF

Tel: 020 8977 2968  
 Fax: 020 8943 9735  
[www.c-b-systems.co.uk](http://www.c-b-systems.co.uk)  
[www.bathrooms-direct.uk.com](http://www.bathrooms-direct.uk.com)  
 E-mail: [sales@c-b-systems.co.uk](mailto:sales@c-b-systems.co.uk)  
 E-commerce shop: [www.c-bgroup.co.uk](http://www.c-bgroup.co.uk)

